


WEST SAND LAKE ROAD (ROUTE 43)

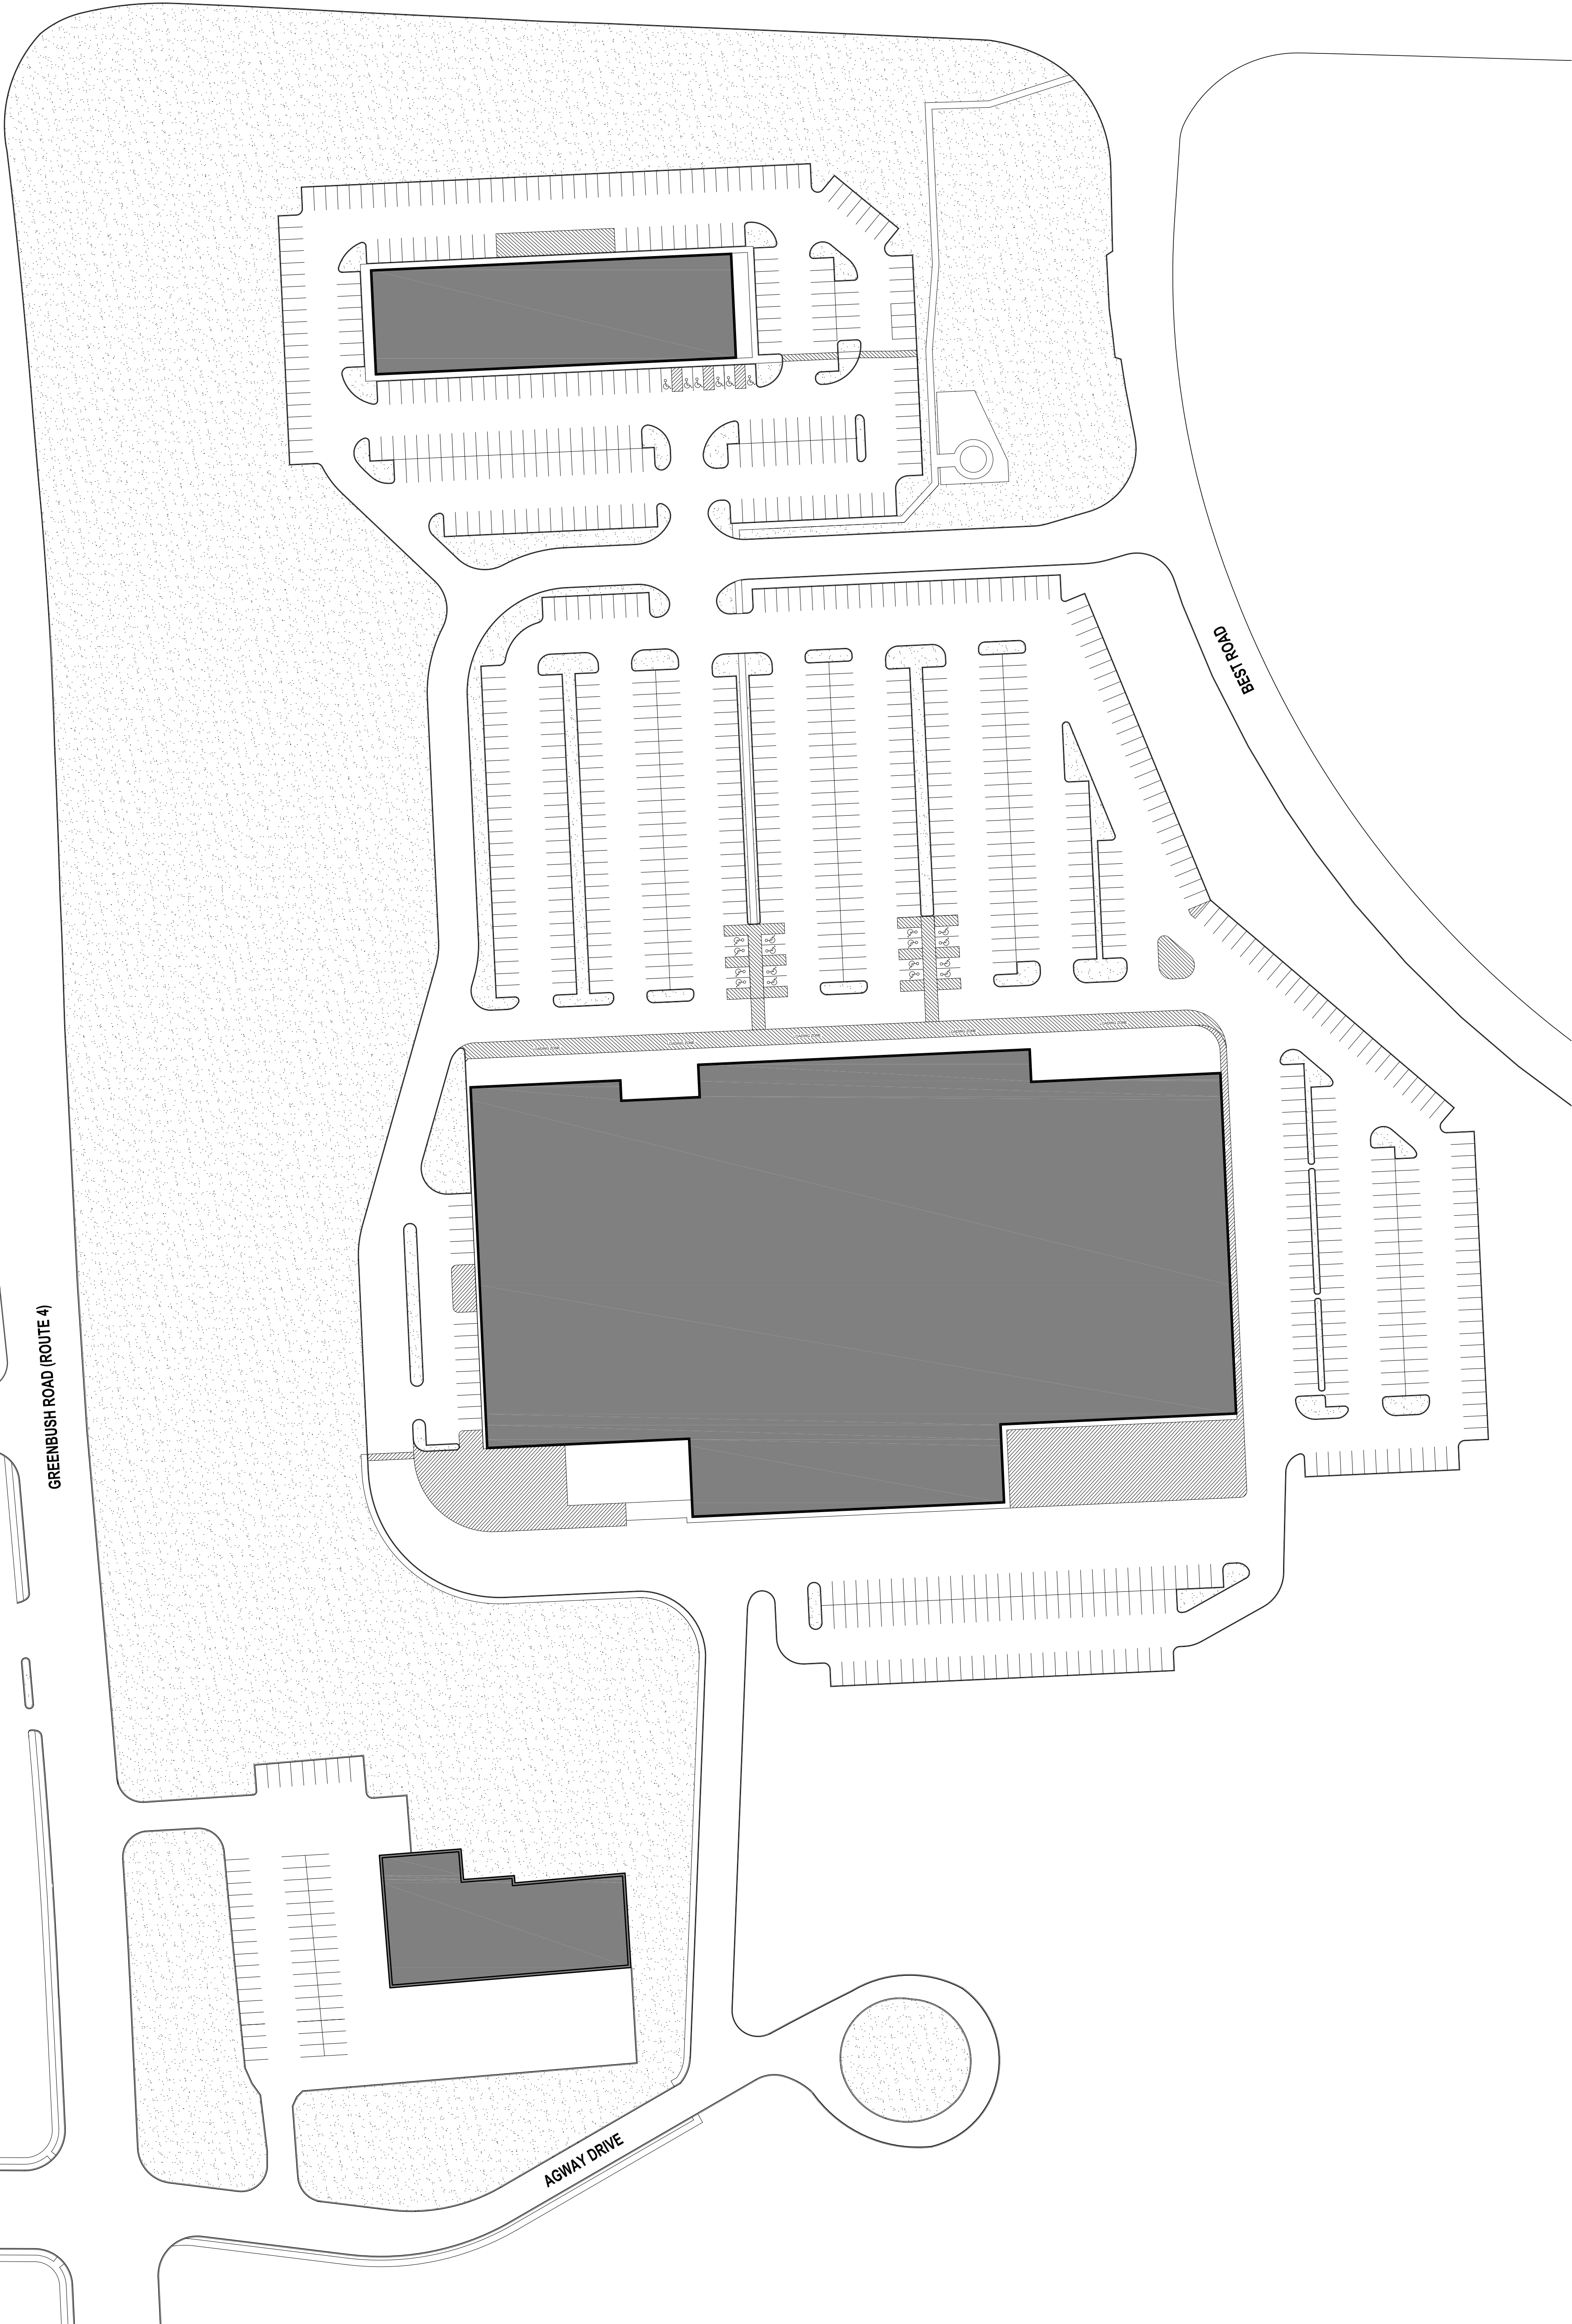

GREENBUSH ROAD (ROUTE 4)

WEST SAND LAKE ROAD (ROUTE 43)

AGWAY DRIVE

SITE PLAN - TECH VALLEY PLAZA

SCALE: 1" = 60'-0"

