

REVISIONS:


| NO. | DATE | DESCRIPTION |
|-----|------|-------------|
| 1.  |      |             |
| 2.  |      |             |
| 3.  |      |             |
| 4.  |      |             |
| 5.  |      |             |
| 6.  |      |             |

# VAN RENSSELAER SQUARE

NORTH GREENBUSH, NEW YORK

□ - SIGNED

■ - AVAILABLE

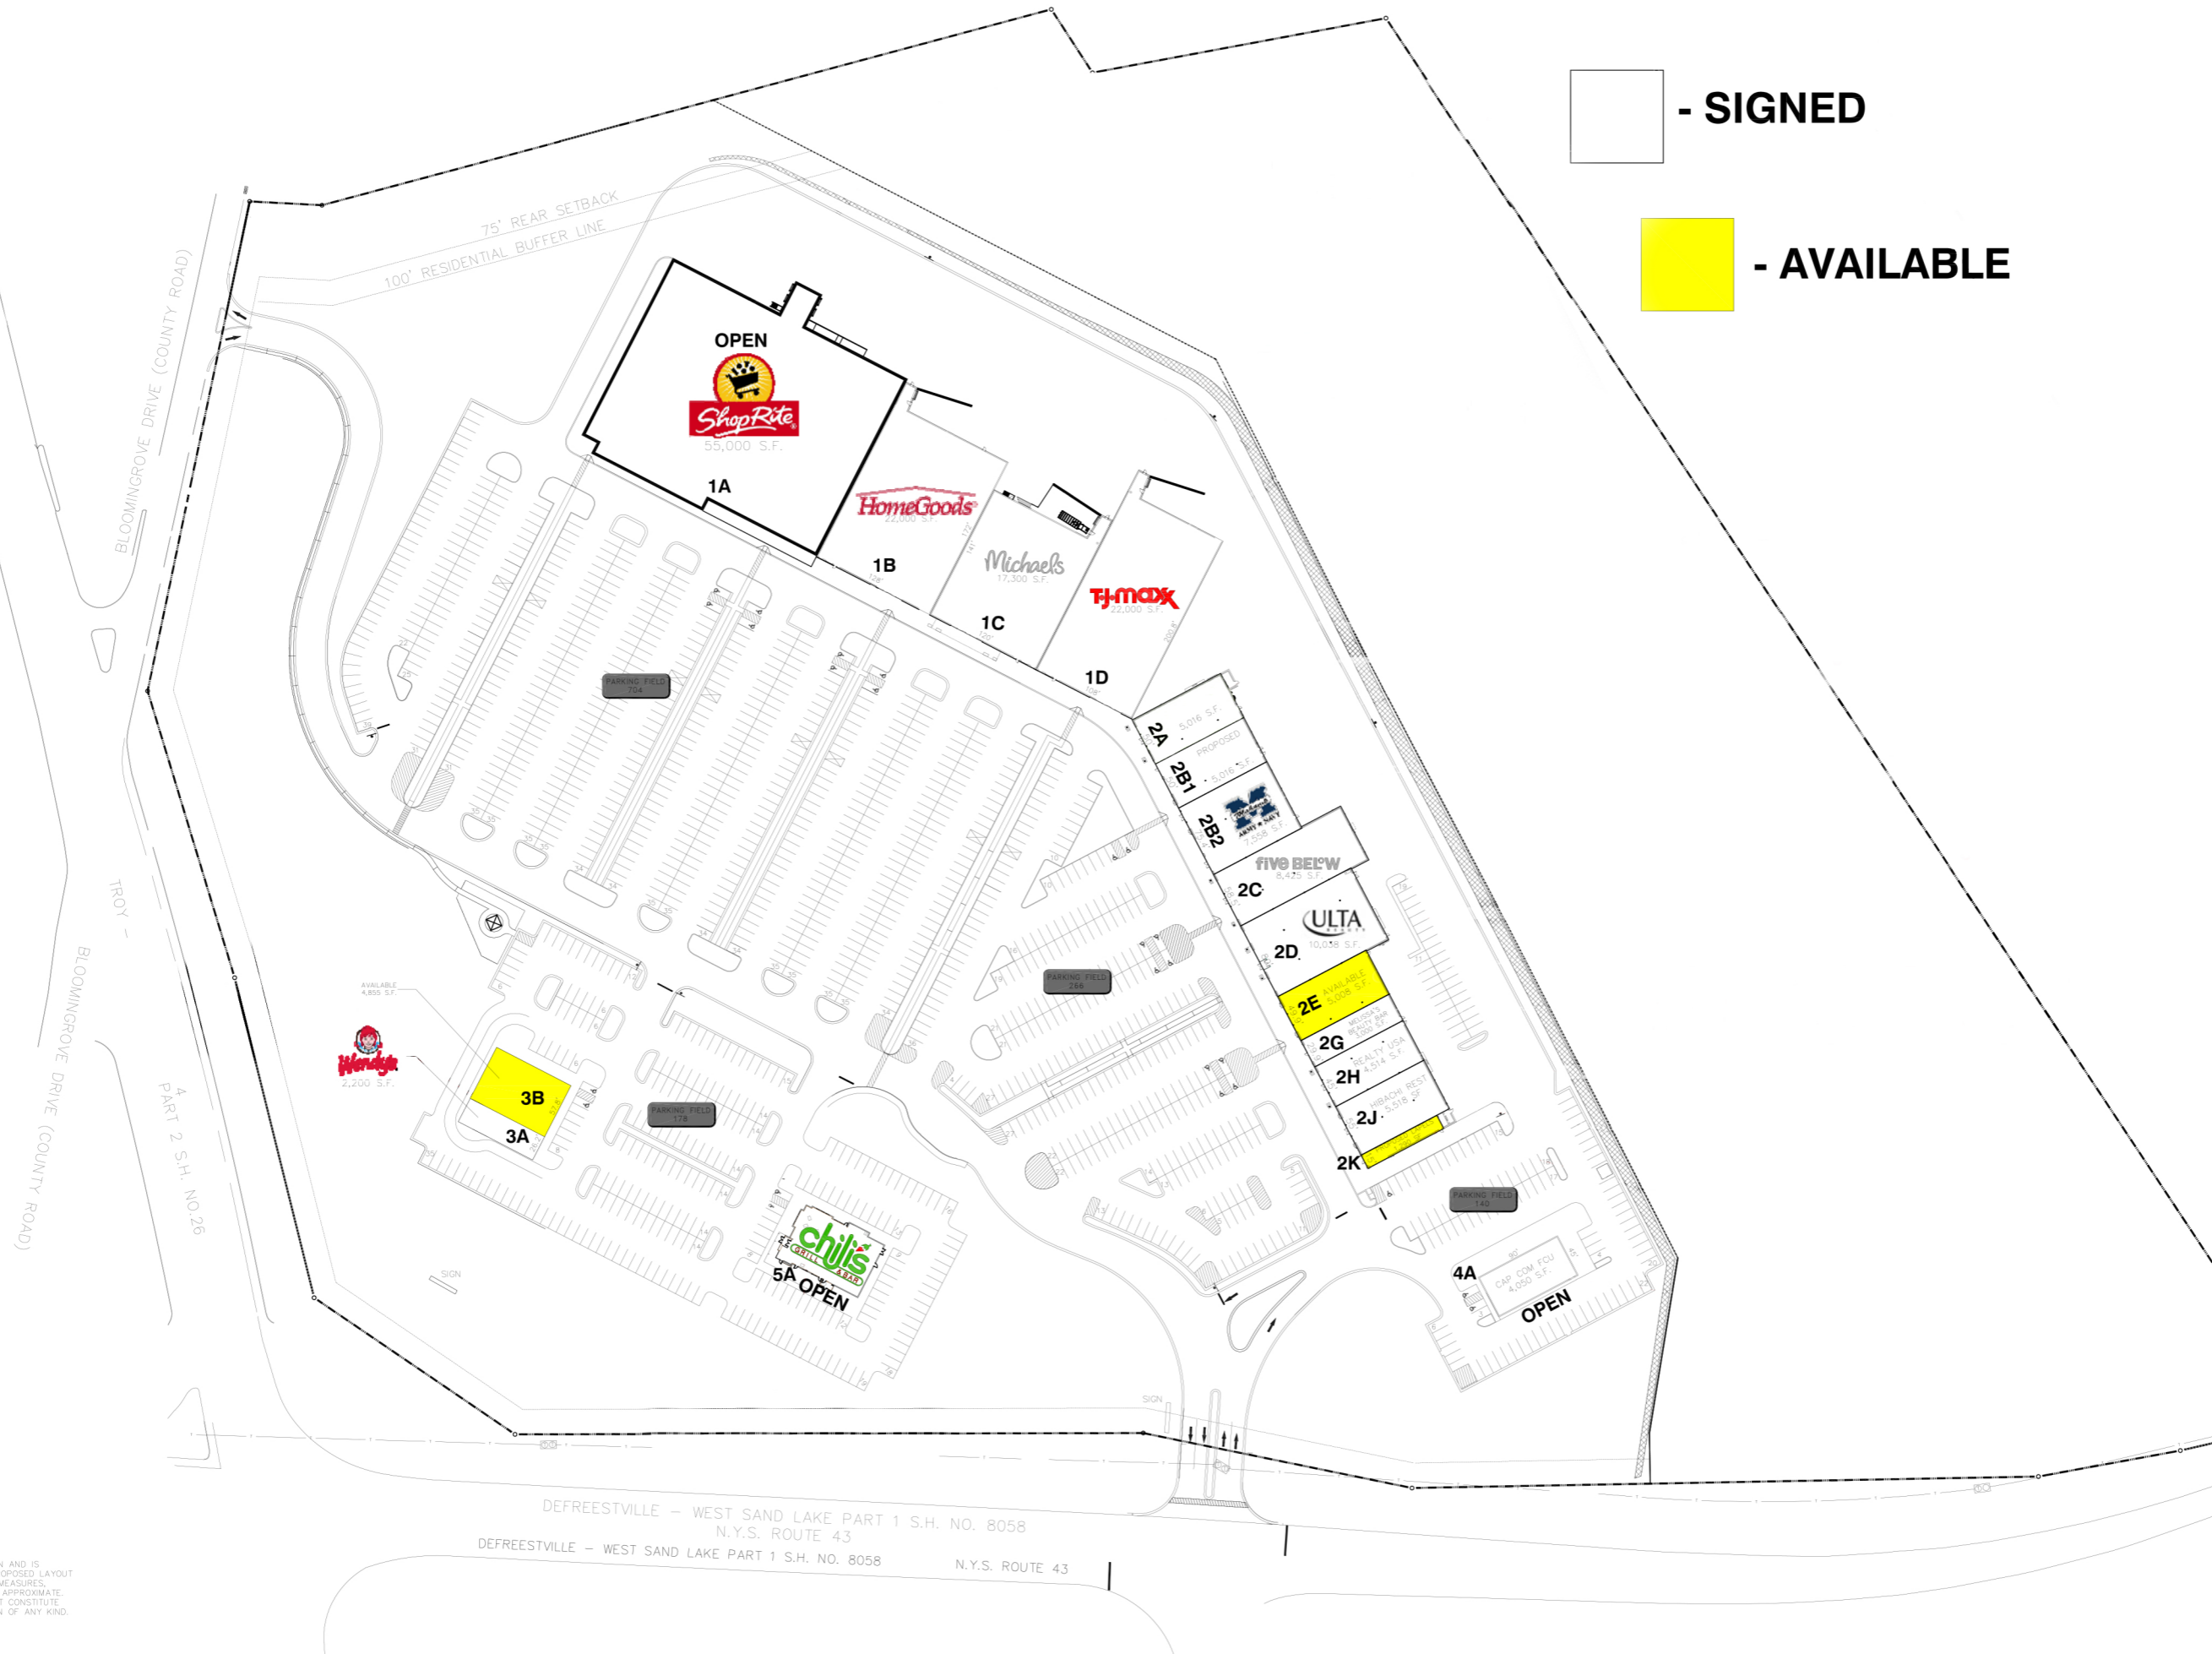

**KEY PLAN**

DRAWING DATA SECTION

DWG NAME: LEASE\_SITE PLAN  
 DWG TYPE: LEASE\_SITE PLAN  
 DATE: 08.13.18  
 SCALE: NTS  
 DRAWN BY: RKR  
 FILE NAME:

NOTE: THIS IS A SCHEMATIC PLAN AND IS INTENDED TO SHOW ONLY THE PROPOSED LAYOUT OF THIS SHOPPING CENTER. ALL MEASURES, DIMENSIONS AND DISTANCES ARE APPROXIMATE. THE DEPICTION HEREON DOES NOT CONSTITUTE A WARRANTY OR REPRESENTATION OF ANY KIND.