


■ 2 LEVELS
 ▨ NOT OWNED

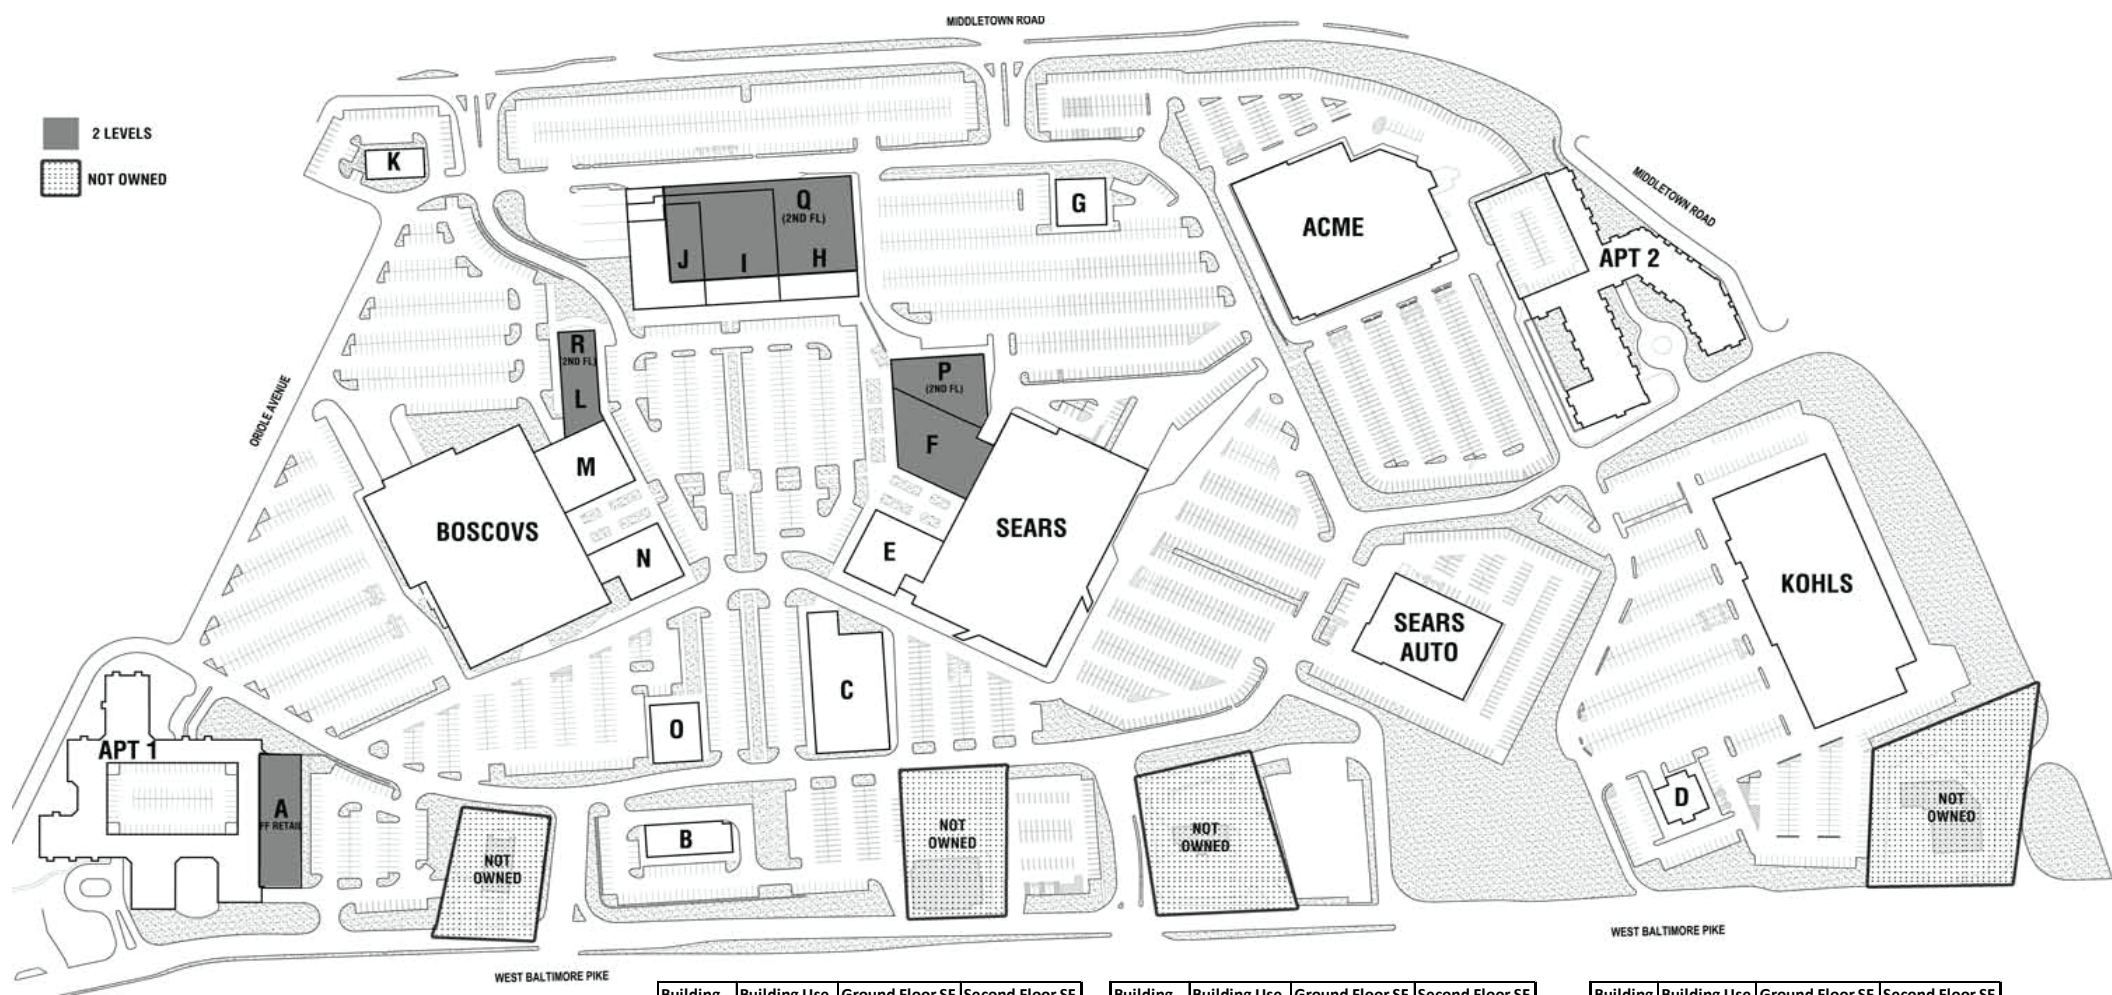

SITE PLAN - GRANITE RUN
 SCALE: 1" = 100'-0"



Building	Building Use	Ground Floor SF	Second Floor SF
PROPOSED BUILDINGS			
A	RETAIL	19900	
B	RETAIL	7600	
C	RETAIL	24586	
D	RESTAURANT	5100	
E	RETAIL	13300	
F	RETAIL	18066	

Building	Building Use	Ground Floor SF	Second Floor SF
PROPOSED BUILDINGS			
G	RESTAURANT	6500	
H	RETAIL	29555	
I	RETAIL	24471	
J	RETAIL	20173	
K	RETAIL	4700	
L	RETAIL	10100	

Building	Building Use	Ground Floor SF	Second Floor SF
PROPOSED BUILDINGS			
M	RETAIL	14600	
N	RETAIL	11300	
O	RETAIL	8000	
P	RETAIL		31707
Q	RETAIL		52586
R	RETAIL		10100

EXISTING BUILDINGS			
EX-1	BOSCOV'S	92405	92405
EX-2	SEARS	88254	88254
EX-3	ACME/RETAIL	69925	
EX-4	SEARS AUTO	28800	
EX-5	KOHL'S	84077	

MULTIFAMILY RESIDENTIAL					
BUILDING	1 BEDROOM	2 BEDROOM	MAX STORIES	TOTAL UNITS	
APT 1	126	84	5	210	
APT 2	89	85	5	174	

Granite Run Mall

1067 West Baltimore Pike
 Media, PA 19063

BET Investments

200 Witmer Road, Suite 200
 Horsham, PA 19044
 P: 215-938-7300
 F: 215-938-8651
www.betinvestments.com