


2 LEVELS  
 NOT OWNED

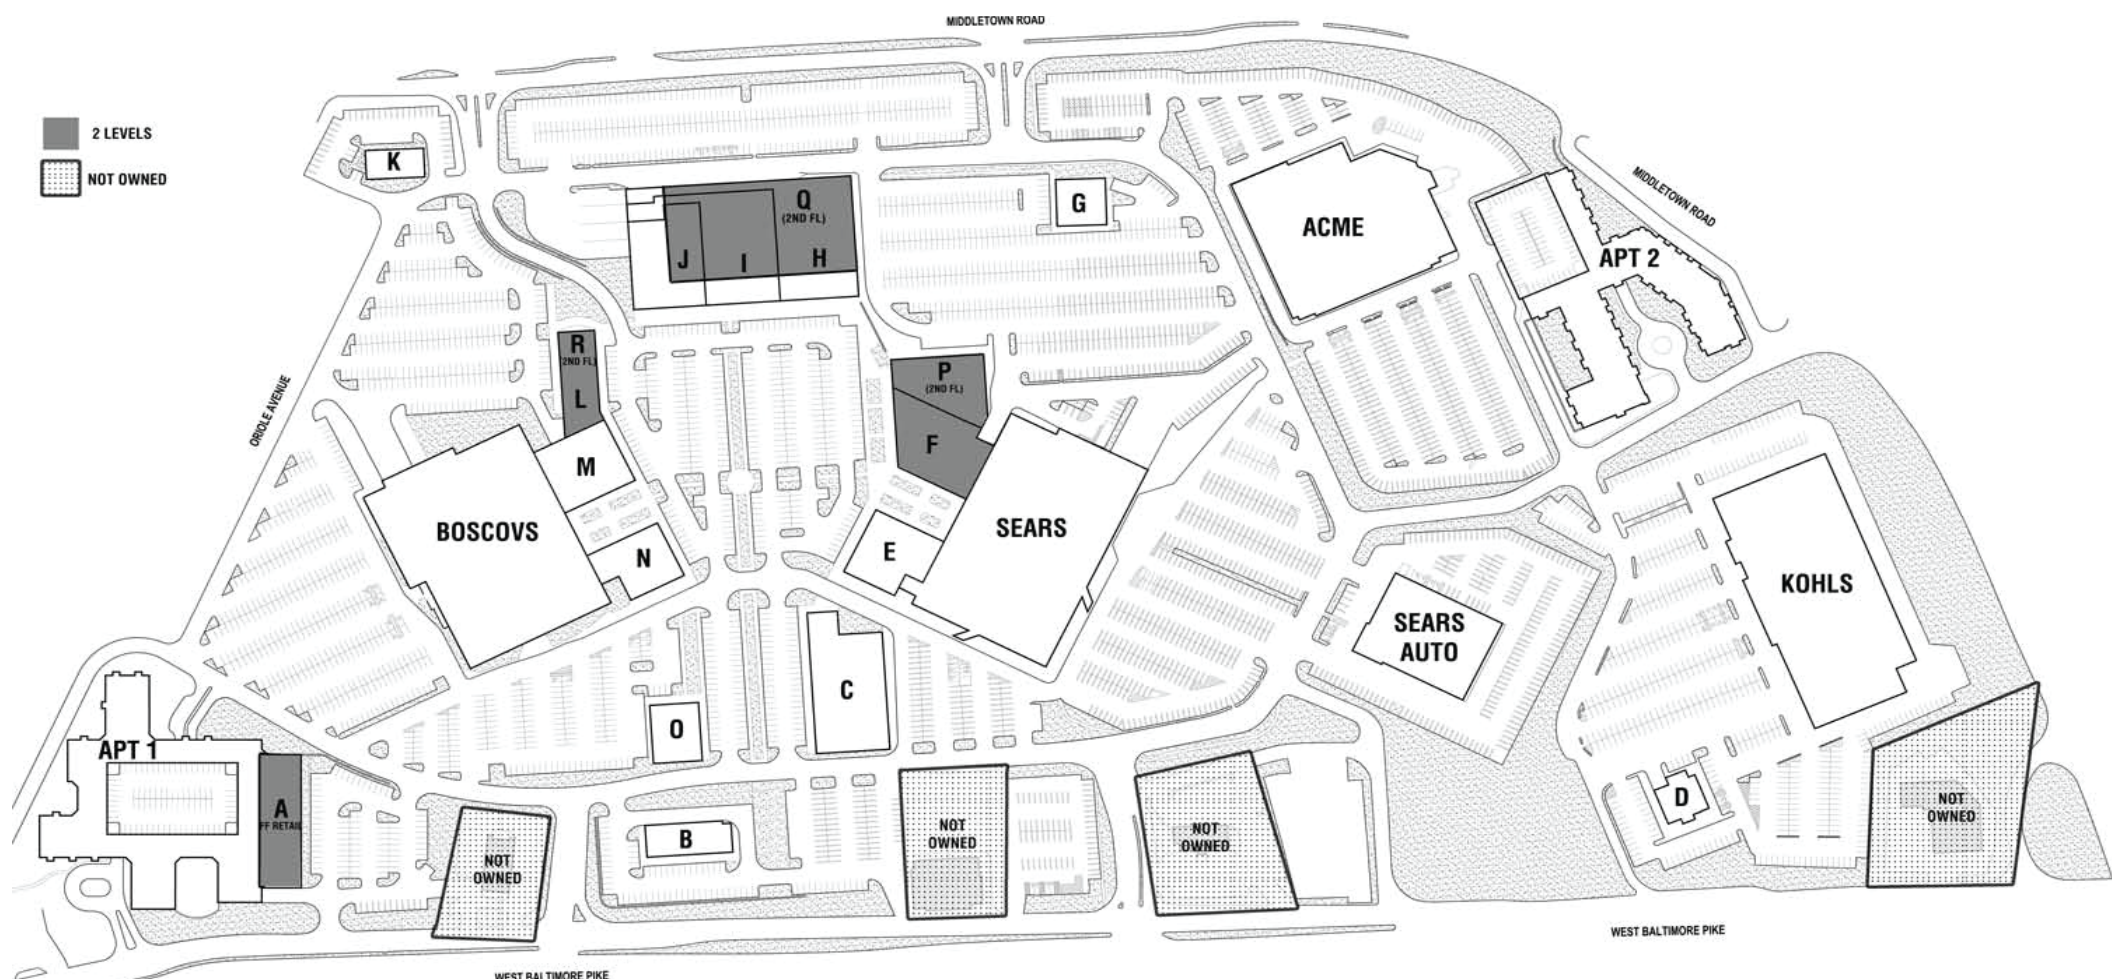

SITE PLAN - GRANITE RUN  
SCALE: 1" = 100'-0"



Building	Building Use	Ground Floor SF	Second Floor SF
<b>PROPOSED BUILDINGS</b>			
A	RETAIL	19900	
B	RETAIL	7600	
C	RETAIL	24586	
D	RESTAURANT	5100	
E	RETAIL	13300	
F	RETAIL	18066	

Building	Building Use	Ground Floor SF	Second Floor SF
<b>EXISTING BUILDINGS</b>			
EX-1	BOSCOV'S	92405	92405
EX-2	SEARS	88254	88254
EX-3	ACME/RETAIL	69925	
EX-4	SEARS AUTO	28800	
EX-5	KOHL'S	84077	

Building	Building Use	Ground Floor SF	Second Floor SF
<b>PROPOSED BUILDINGS</b>			
G	RESTAURANT	6500	
H	RETAIL	29555	
I	RETAIL	24471	
J	RETAIL	20173	
K	RETAIL	4700	
L	RETAIL	10100	

<b>MULTIFAMILY RESIDENTIAL</b>				
BUILDING	1 BEDROOM	2 BEDROOM	MAX STORIES	TOTAL UNITS
APT 1	126	84	5	210
APT 2	89	85	5	174

Building	Building Use	Ground Floor SF	Second Floor SF
<b>PROPOSED BUILDINGS</b>			
M	RETAIL	14600	
N	RETAIL	11300	
O	RETAIL	8000	
P	RETAIL		31707
Q	RETAIL		52586
R	RETAIL		10100

# Granite Run Mall

1067 West Baltimore Pike  
Media, PA 19063

# BET Investments

200 Witmer Road, Suite 200  
Horsham, PA 19044  
P: 215-938-7300  
F: 215-938-8651  
[www.betinvestments.com](http://www.betinvestments.com)